


Parking spaces taken from consents granted for the creation of the skate park (F/TH/03/0106); the all-weather, multi-games surface (F/TH04/0120); and the erection of the bowls pavilion (F/TH/05/1369).



1:1250 Plan showing 75 parking spaces

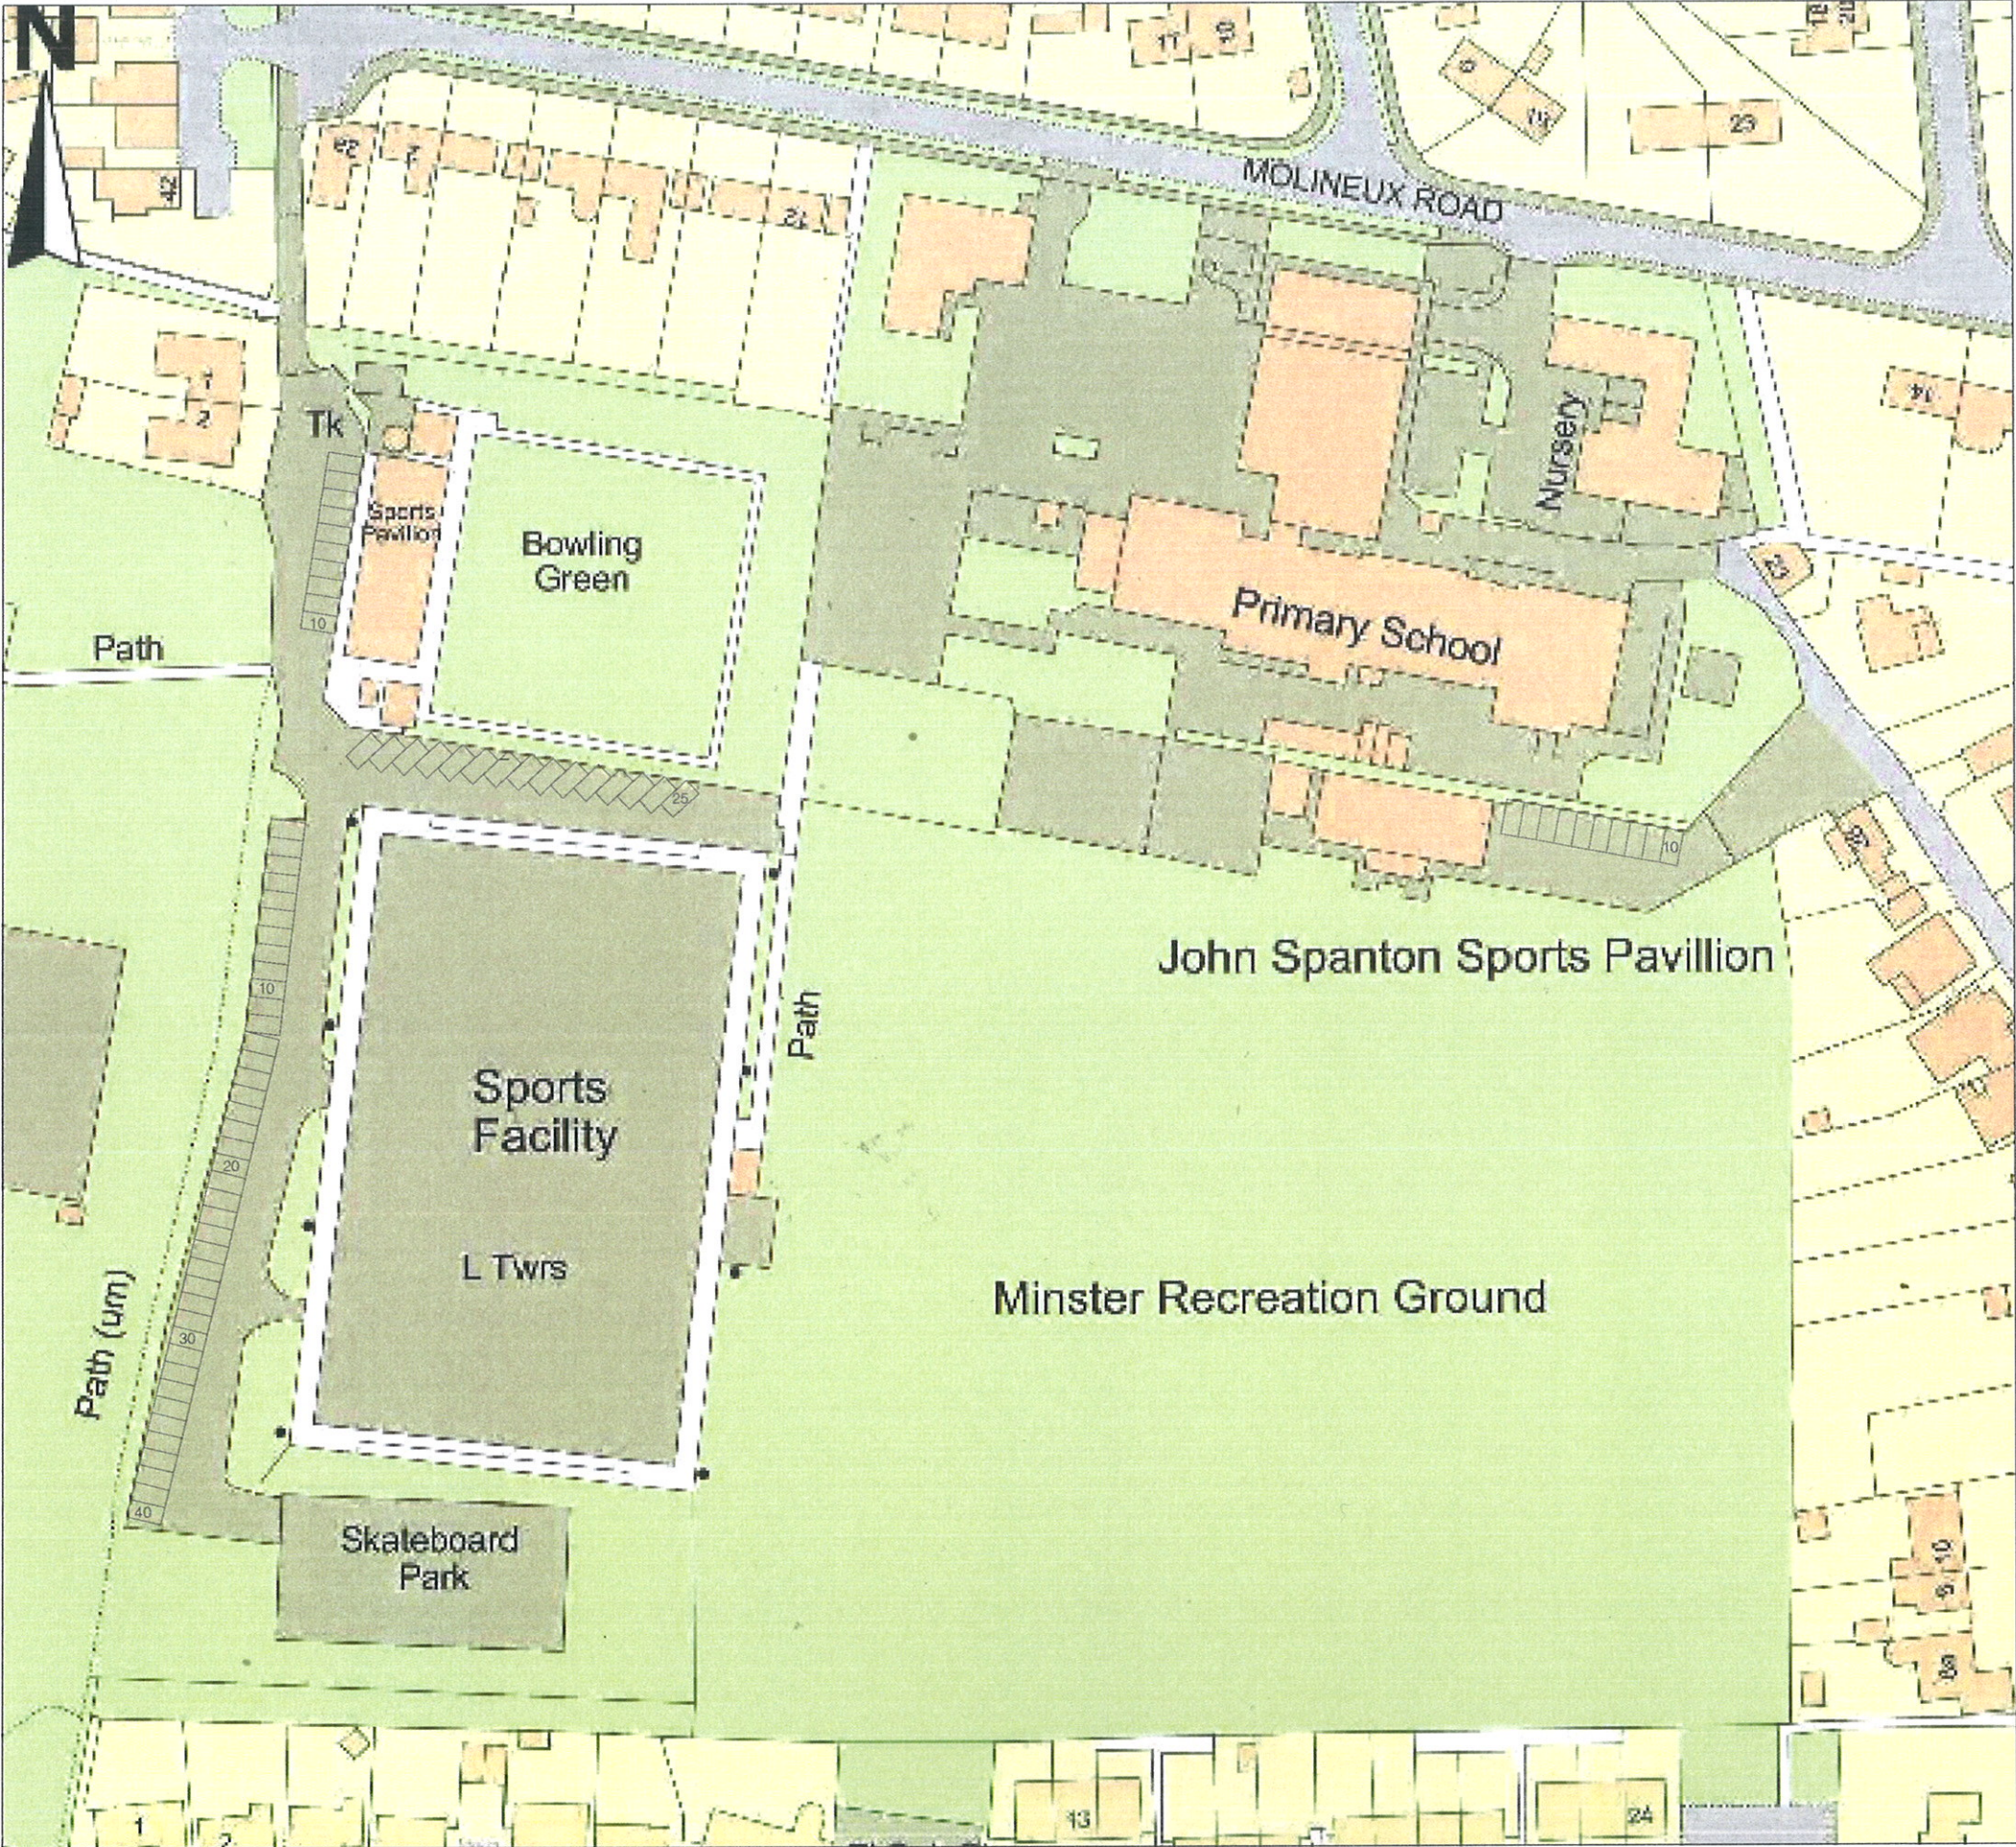