



SCALE BAR 1:50

0m


5m

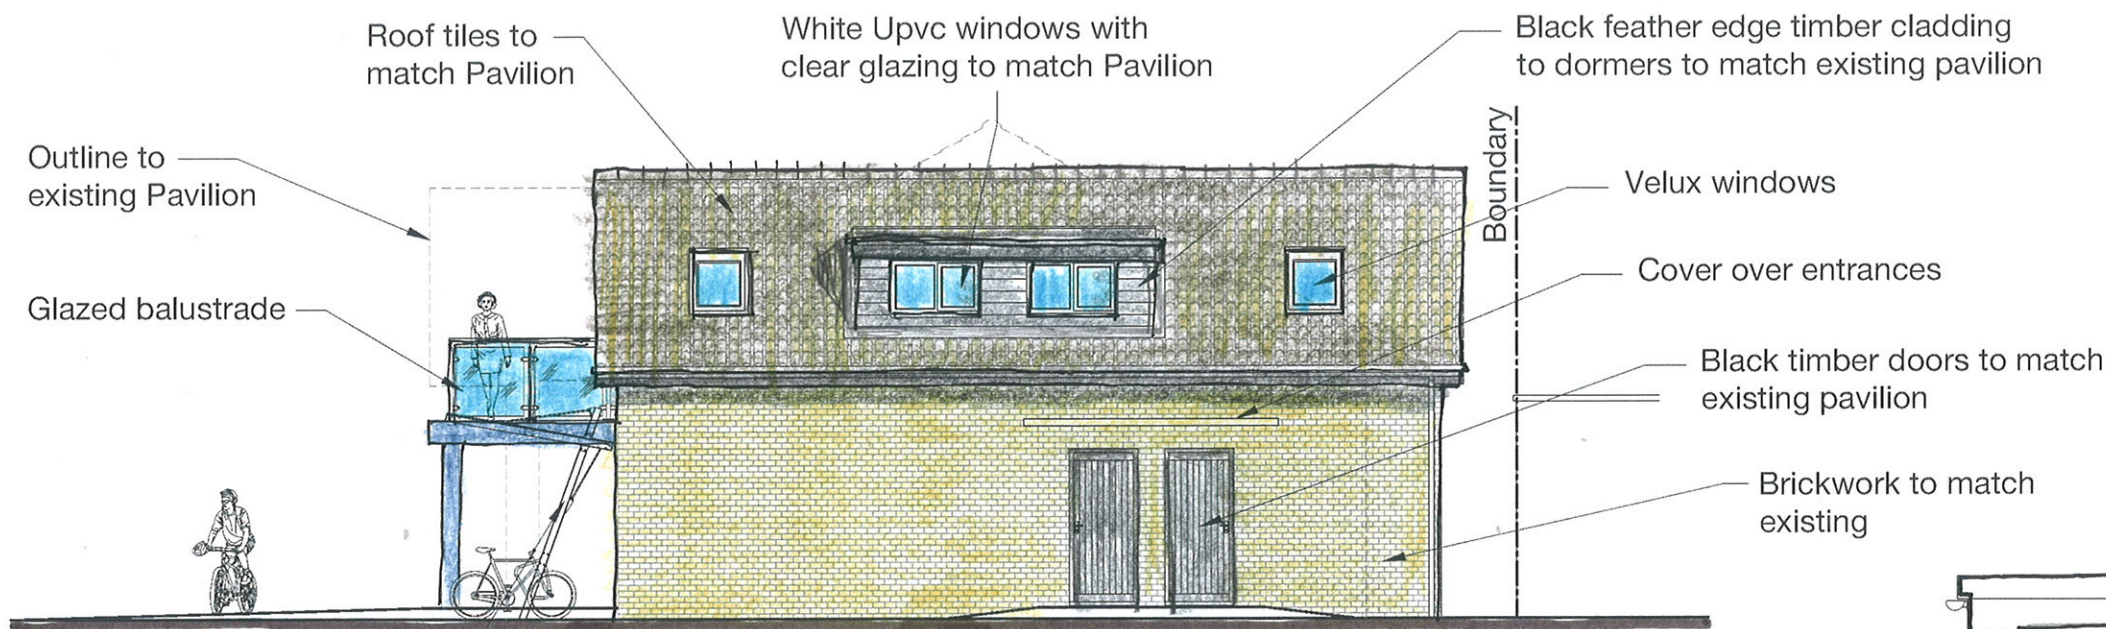

Proposed Side Elevation (East)
Scale 1:100

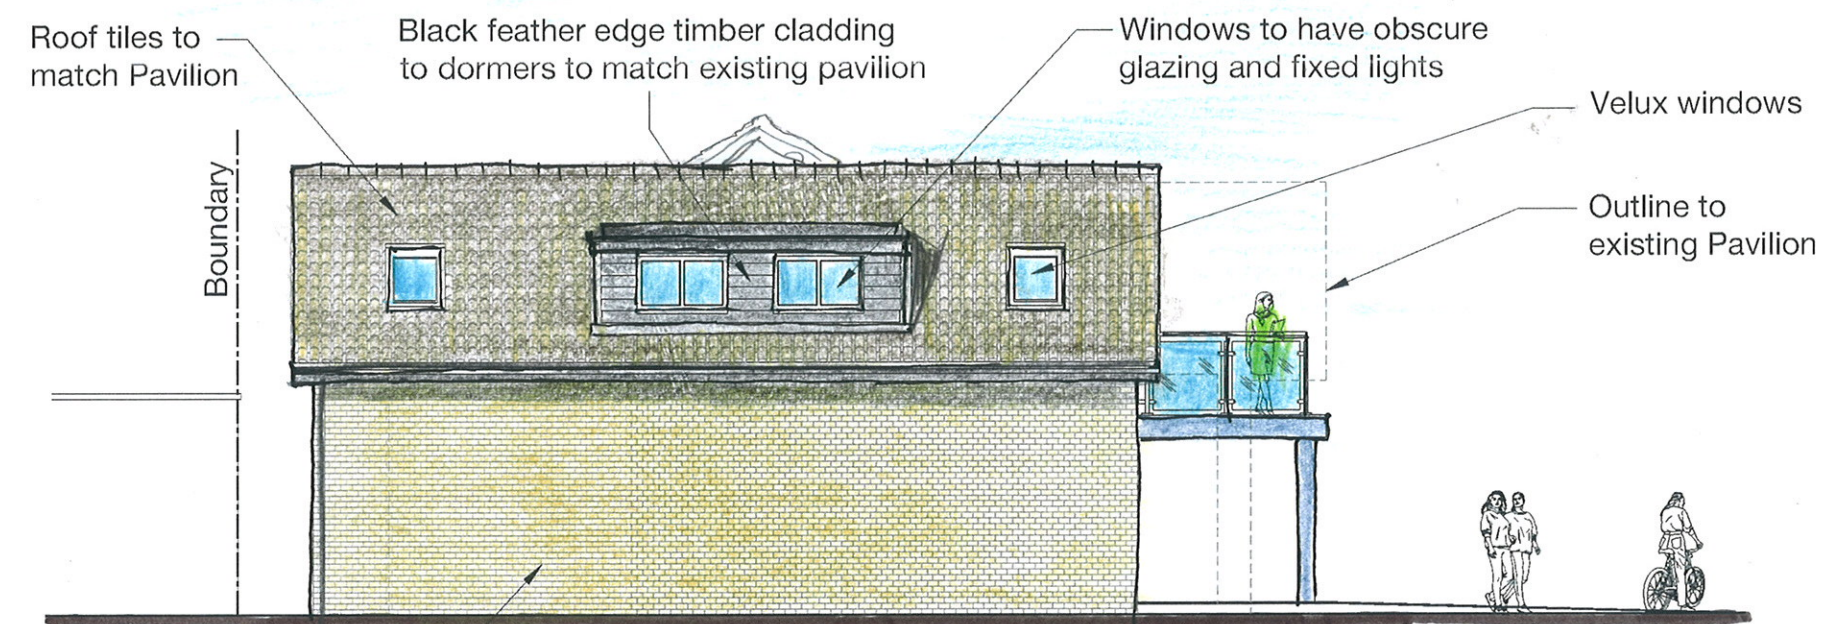

Proposed Side Elevation (West)
Scale 1:100

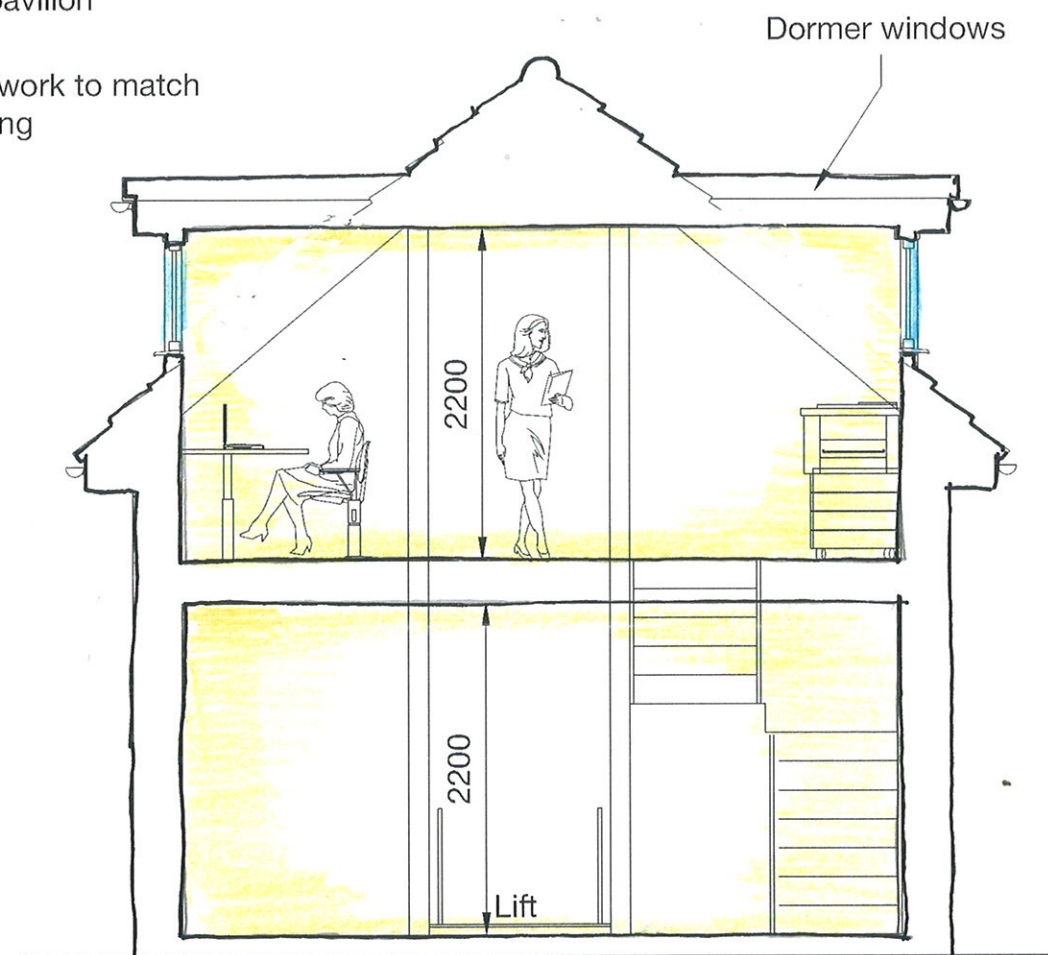

Composite Section
Scale 1:50

dorman
drawing & design

mobile:- 07974 667 027
Email address:- dave@dorman4design.com
9 Frances Gardens, Ramsgate, Kent CT11 8AF

Copyright.
This drawing is the property of
Dorman Drawing & Design and
copyright is reserved by them. The
drawing is issued on condition that
it is not copied or disclosed by or
to any unauthorised persons
without the prior consent in writing
of Dorman Drawing & Design

SCALE BAR 1:100

0m

10m

Do not scale from these drawings. All site dimensions to be checked by the contractor prior to commencement of works. Any errors to be reported as soon as possible. Drawings for obtaining Local Planning Consent or Building Regulations approvals only and do not constitute full working drawings. Where necessary Structural Engineer Calculations to be obtained by client. Any construction work carried out prior to receiving all necessary approvals is entirely at the householders risk.

Proposed demolition of existing groundsman machine storage and replacing with new groundsman machinery store with parish council offices above for Minster Parish Council.

Scale
1:100 @ A3

Dwg No
MPC-P03

Date
Feb 2021

PLANNING/DESIGN DWG
A3 Format